

Somerset County Council
District of South Somerset
Parish of Curry Rivel
Temporary Closure of Currywoods Way

TAKE NOTICE that in pursuance of Section 14(1) of the Road Traffic Regulations Act 1984, as amended by the Road Traffic (Temporary Restrictions) Act 1991, the County Council of Somerset propose to make an Order PROHIBITING ALL TRAFFIC from proceeding along **Currywoods Way** from **the junction with St Andrews Close, south-eastwards** for a distance of **65 metres**.

This order will enable Wessex Water to carry out new connection works

The Order becomes effective on **10 June 2019** and will remain in force for eighteen months. The works are expected to last for **5 days**.

Please visit www.roadworks.org for further information on the alternative route

For information about the works being carried out please contact Wessex Water on 0345 600 4 600


Patrick Flaherty
Chief Executive

Dated: 23 May 2019



DIYERS ROAD

SOUTH SOMERSET

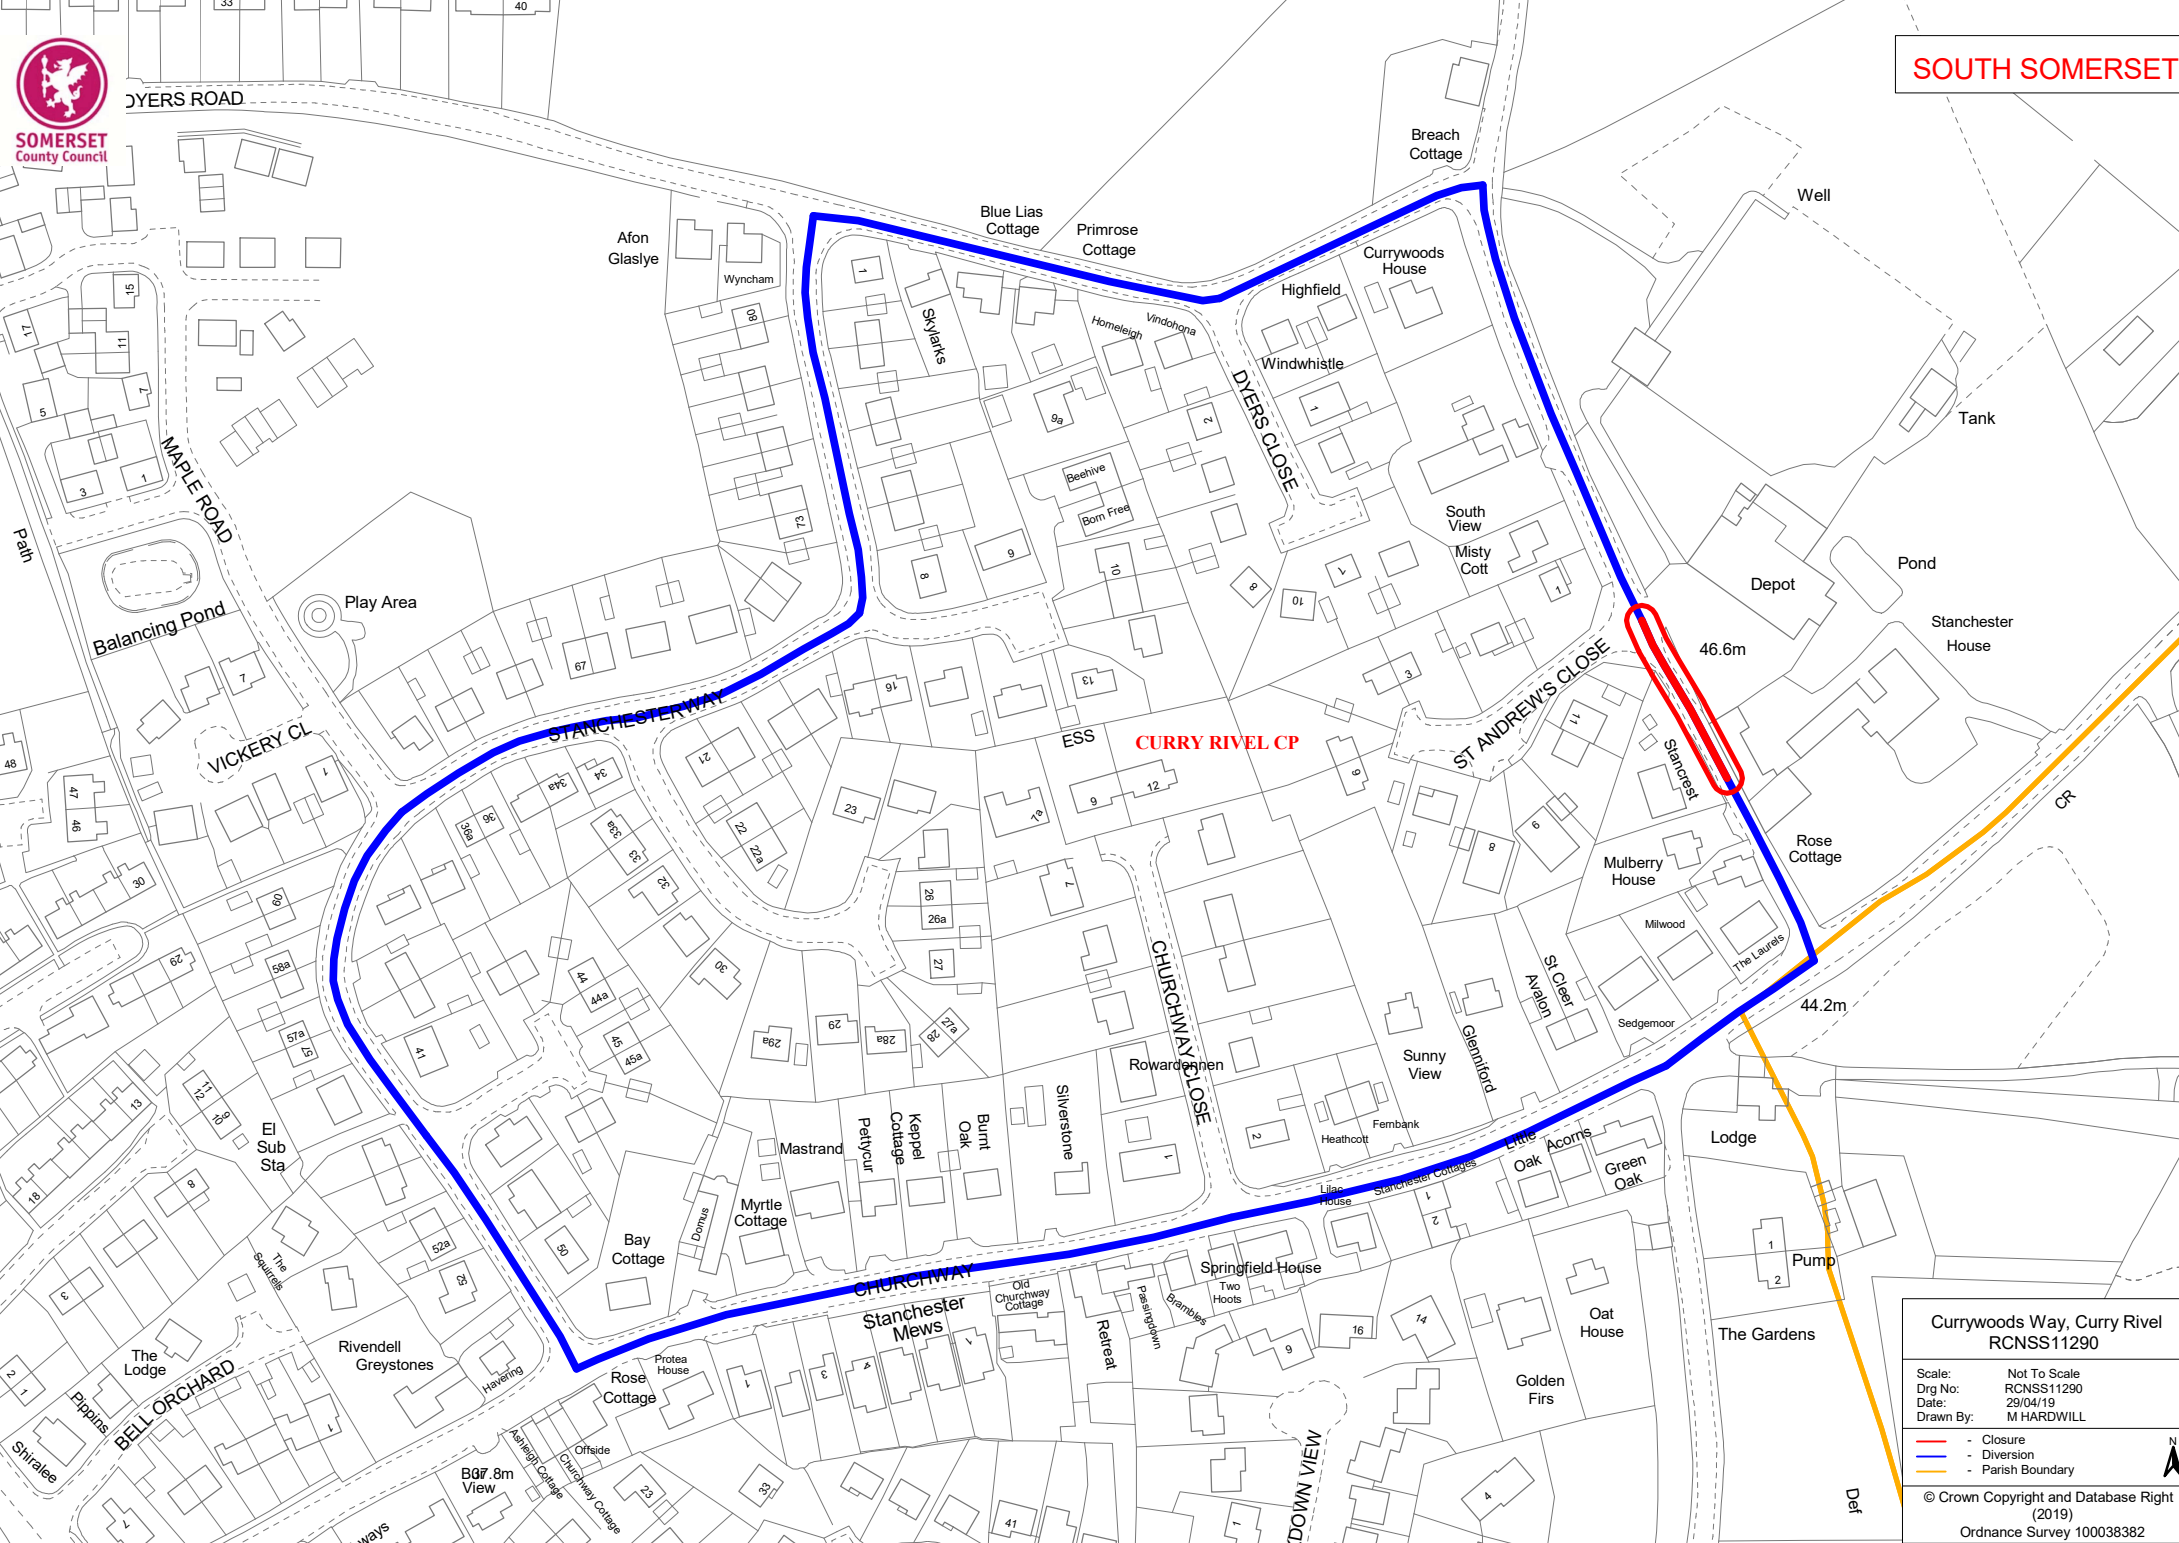

CURRY RIVEL CP

Currywoods Way, Curry Rivel
RCNSS11290

Scale: Not To Scale
Drg No: RCNSS11290
Date: 29/04/19
Drawn By: M HARDWILL

- Closure
- Diversion
- Parish Boundary

© Crown Copyright and Database Right (2019)
Ordnance Survey 100038382

